

FW - FACE OF WALL  
CL - CENTER LINE


1104 Shop Road Columbia, SC  
O 803-256-8303  
info@mcwaters.com

4434 Columbia Rd, Suite 202  
Martinez, GA O 706-396-5400  
infoaugusta@mcwaters.com

1464 East Victory Drive Savannah,  
GA  
O 912-352-9000

infosavannah@mcwaters.com  
3841 Commercial Center Drive Ladson, SC  
O 843.486.1823  
infocharleston@mcwaters.com

www.mcwaters.com

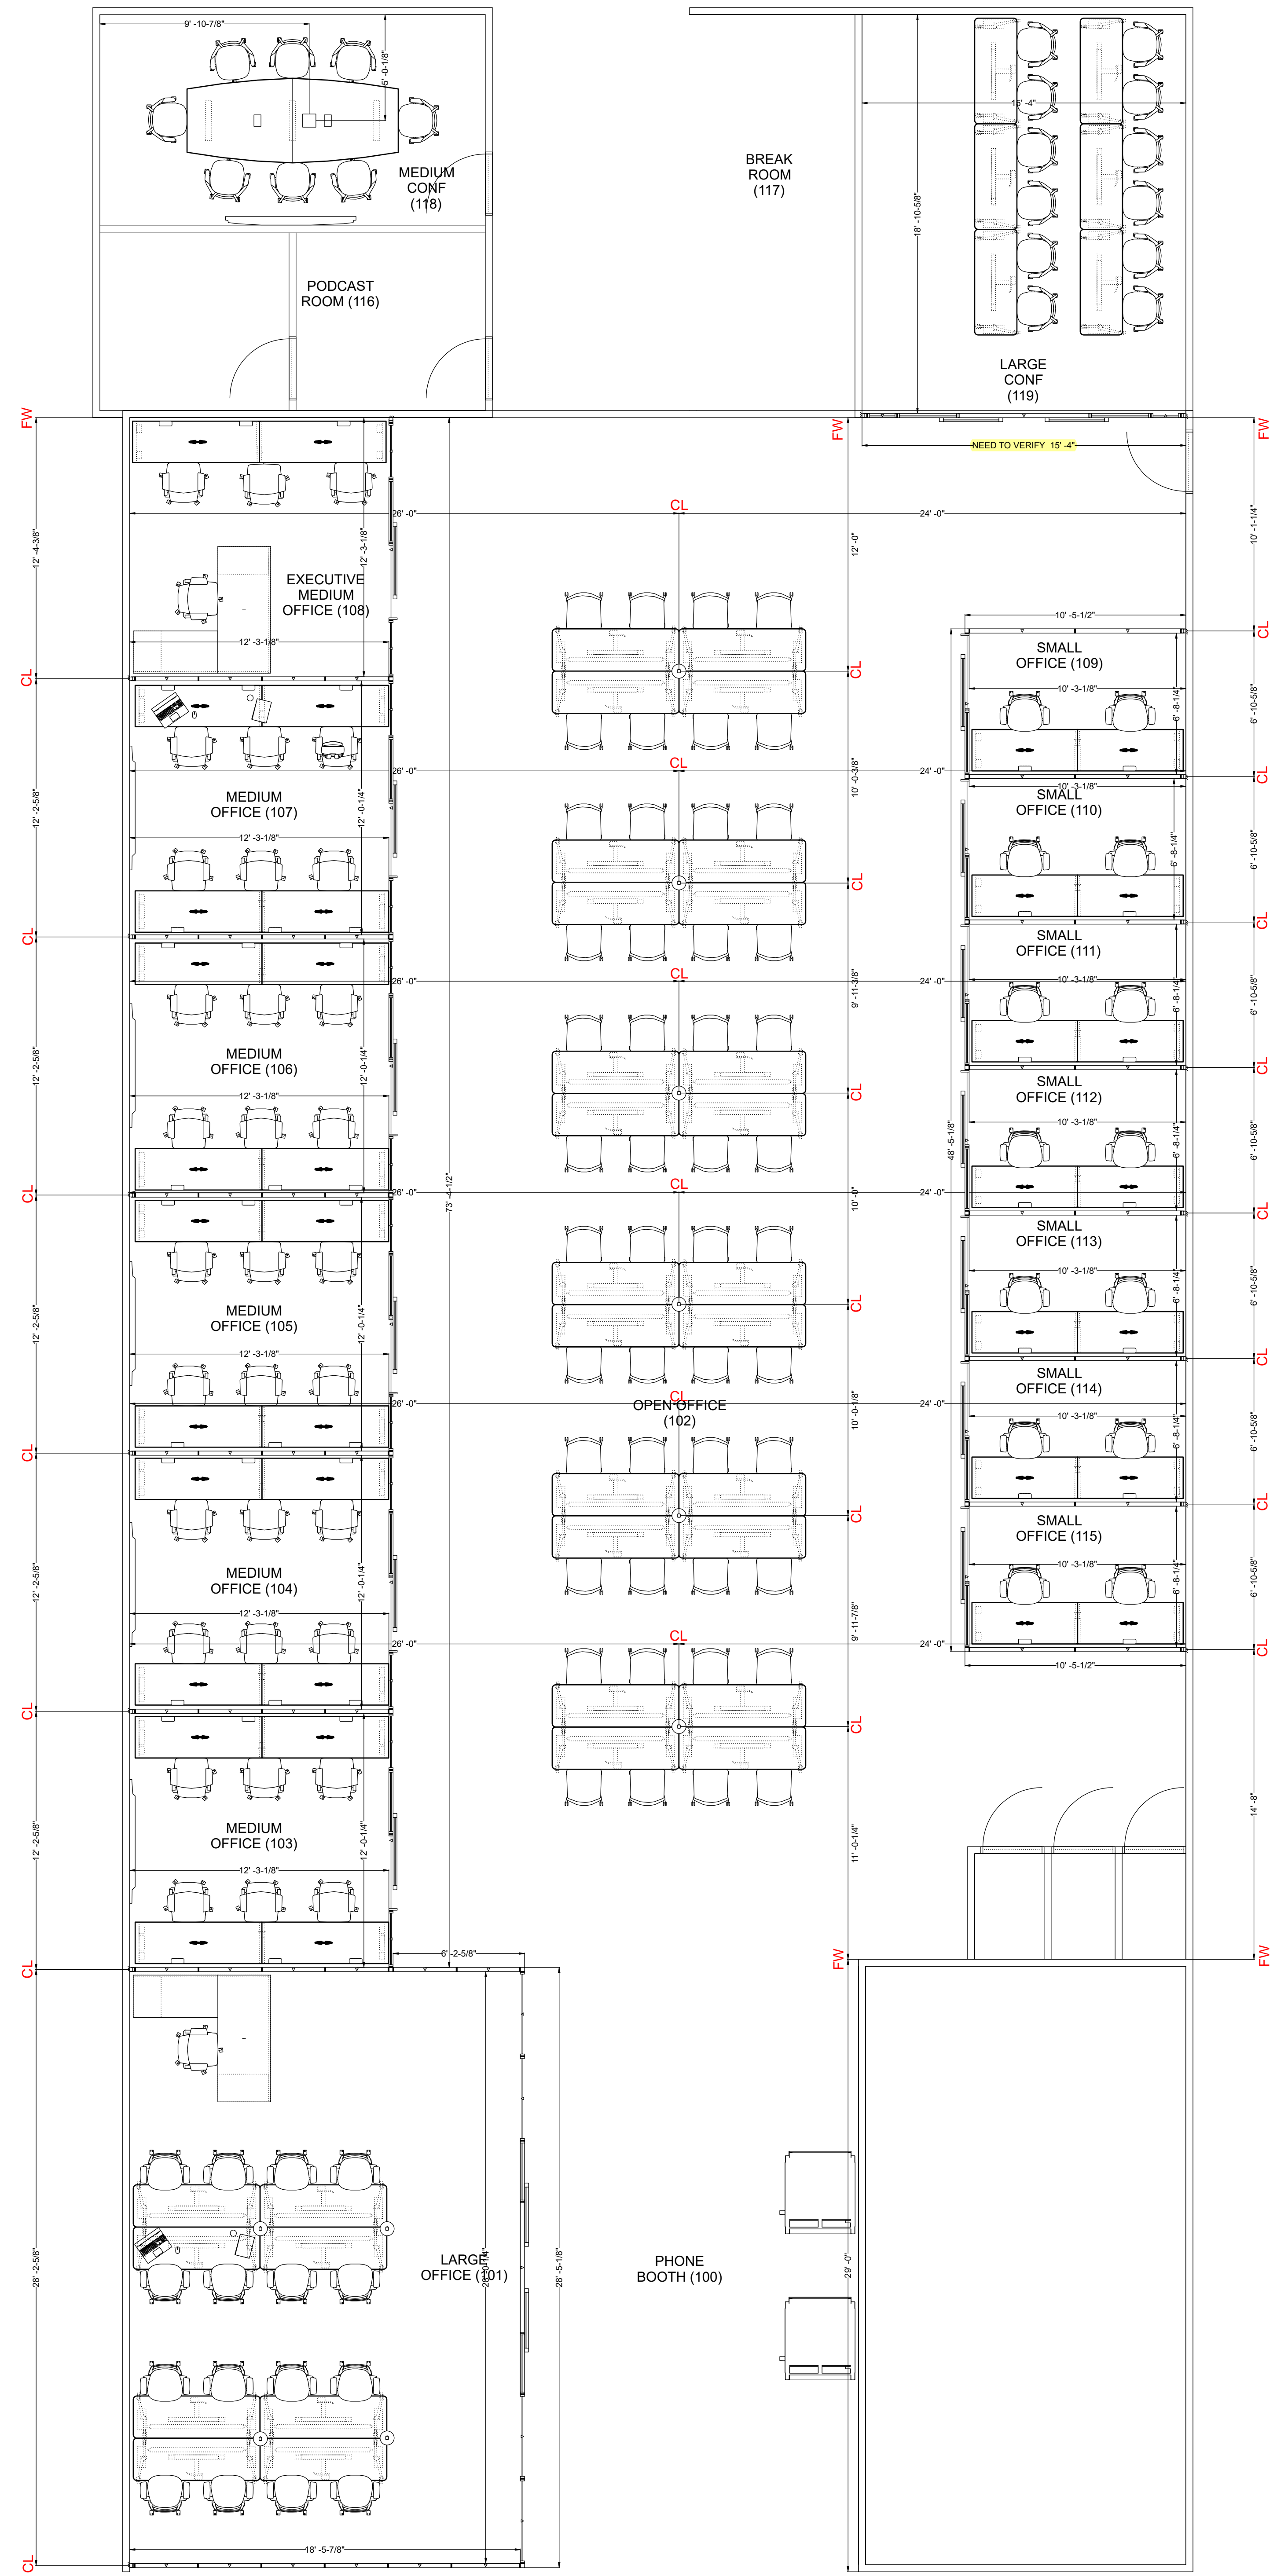

Scale 1/4" = 1'

**Project estimate - COL**  
**BOYD INNOVATION CENTER**  
DIMENSIONED PLAN

REV.	DATE	REVISION DESCRIPTION
1	3/9/2022	REVISIONS FROM MEETING 3/4/22
2	5/11/2022	REVISIONS FROM MCWATERS VISIT
3	5/6/2022	JM NOTES

APPROVE	DATE
SCAL	AS NOTED
DATE	5/31/2022
PROJECT NO.	22SB08
CHECKED BY	XX
ACCT. MGR.	JM
DESIGNE R PHONE	RH 803-212-4216
SHEET NO.	1/1

**FURNITURE**  
F1.1